


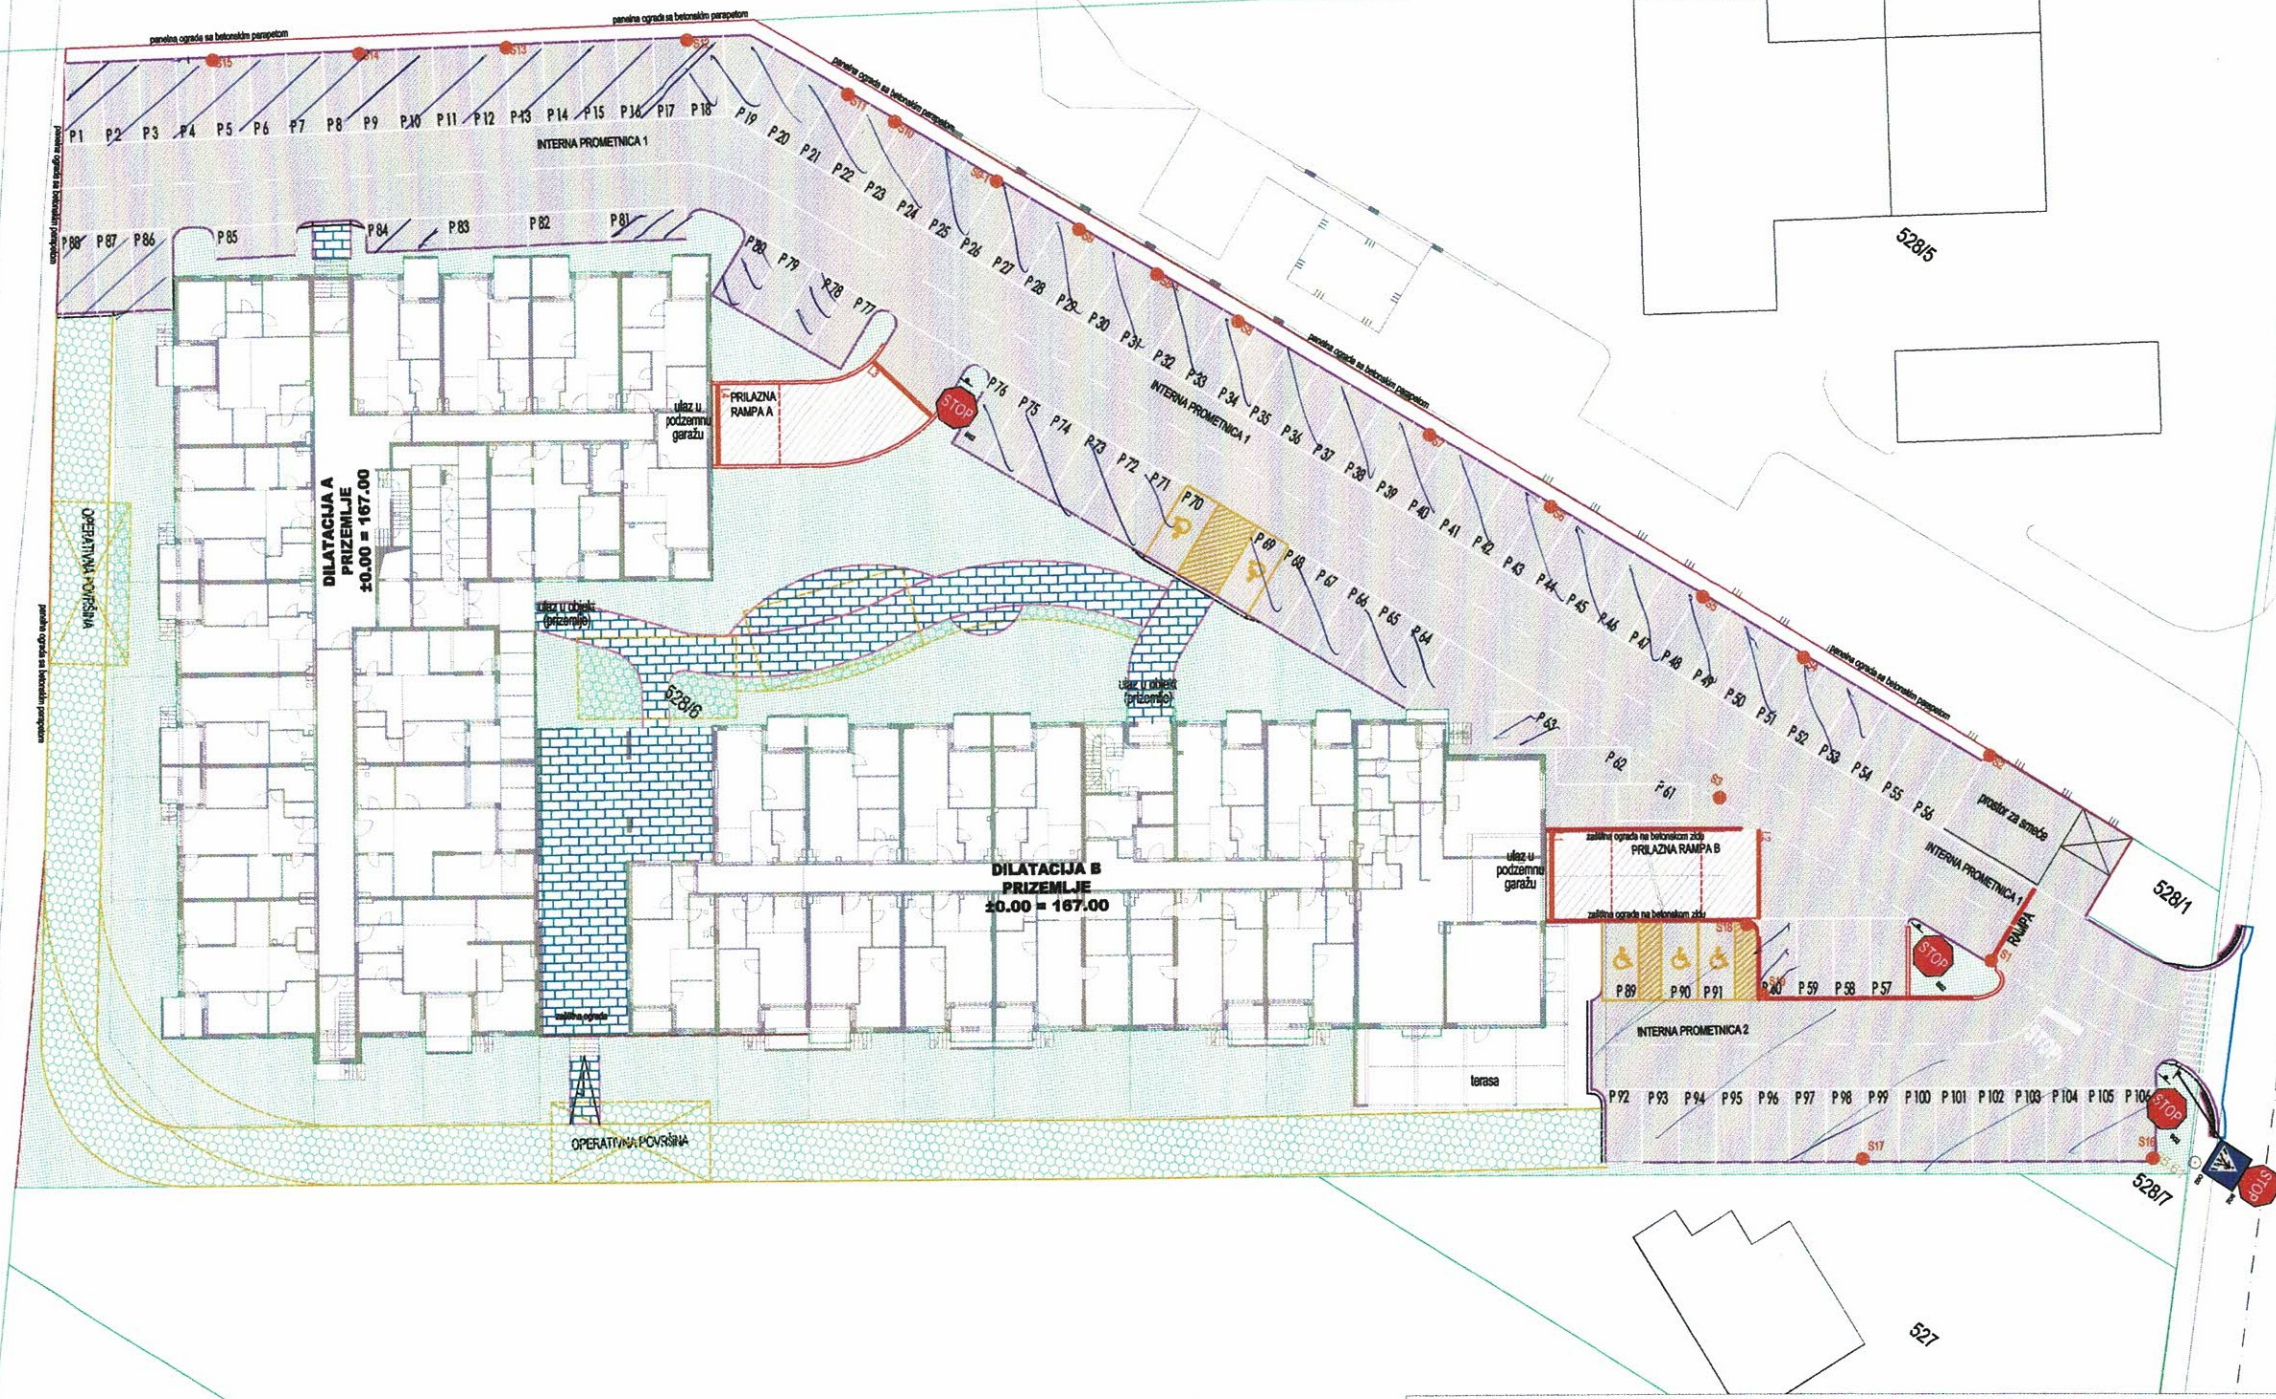


NAZIV GRAĐEVINE:	STAMBENO POSLOVNA ZGRADA
NAZIV INVESTITORA:	INTERMEGRAD d.o.o. Josipa Bedekovića 1, 40000 ČAKOVEC
SADRŽAJ GRAFIČKOG PRIKAZA:	SITUACIJA UREĐENJA
MJERILO:	1:500


PODRUM

Visinska kota poda prizemlja = +167,00 m

mj: 1:250

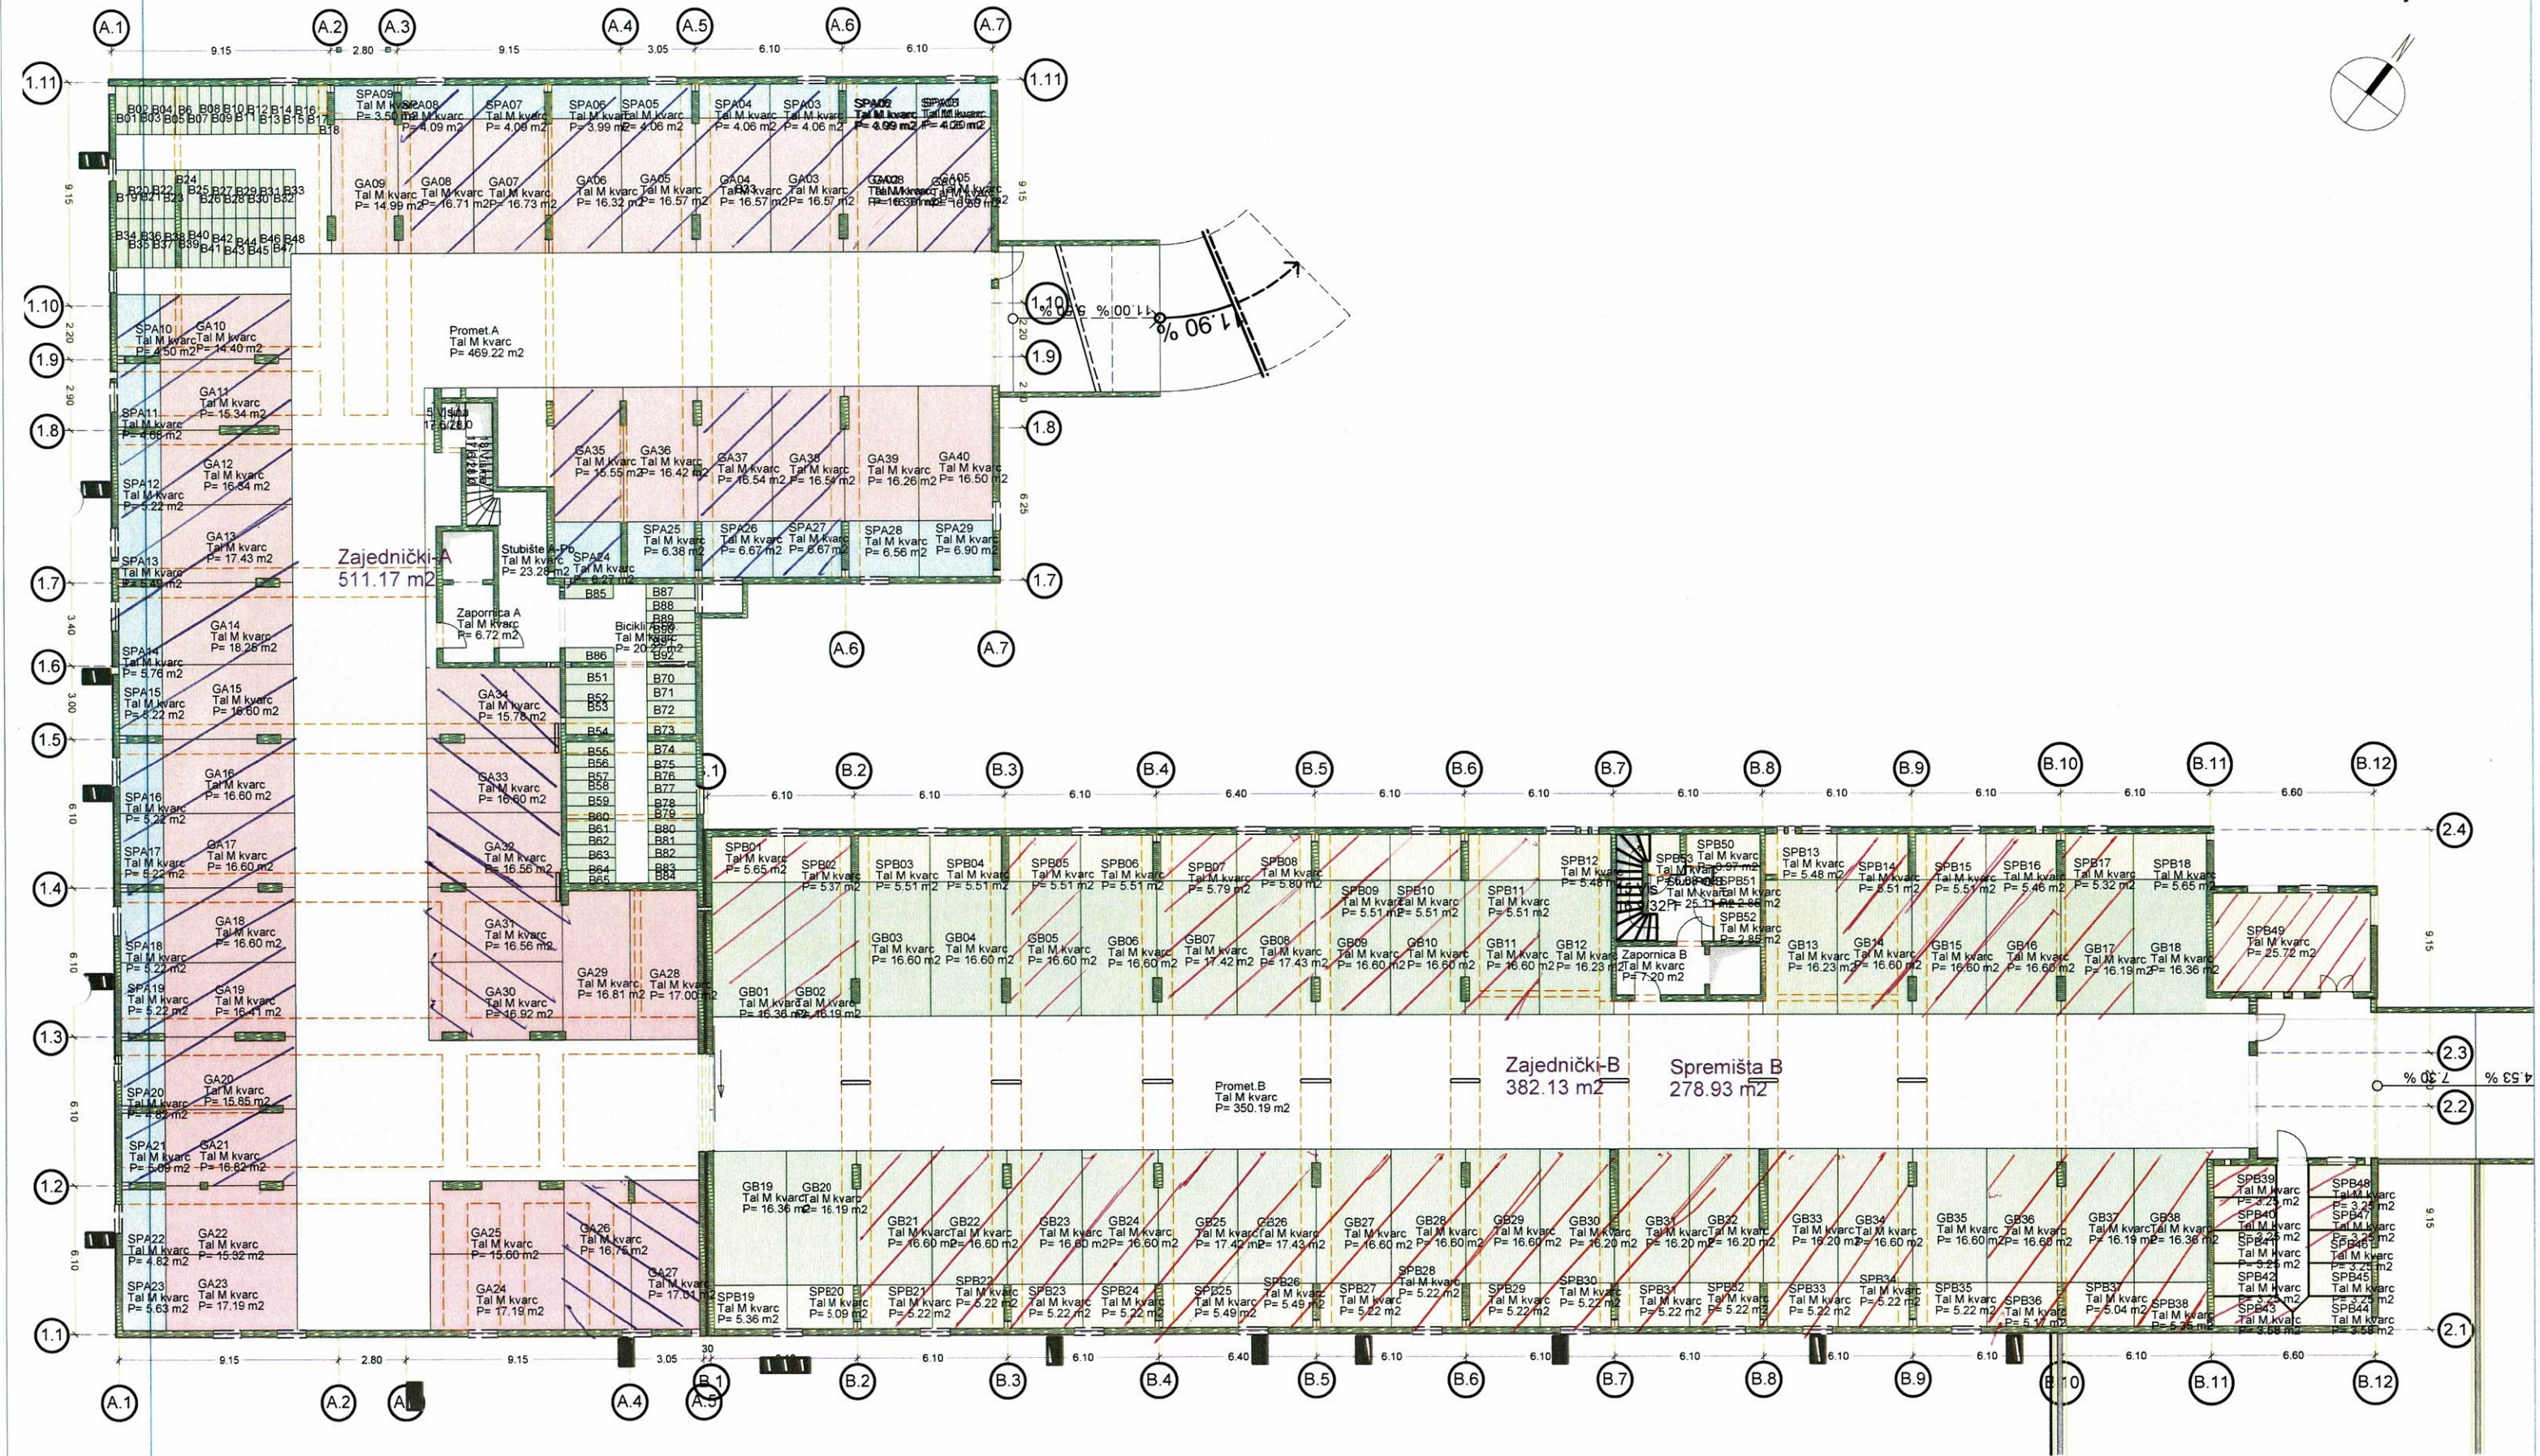


Visinska kota poda prizemlja = +167,00 m

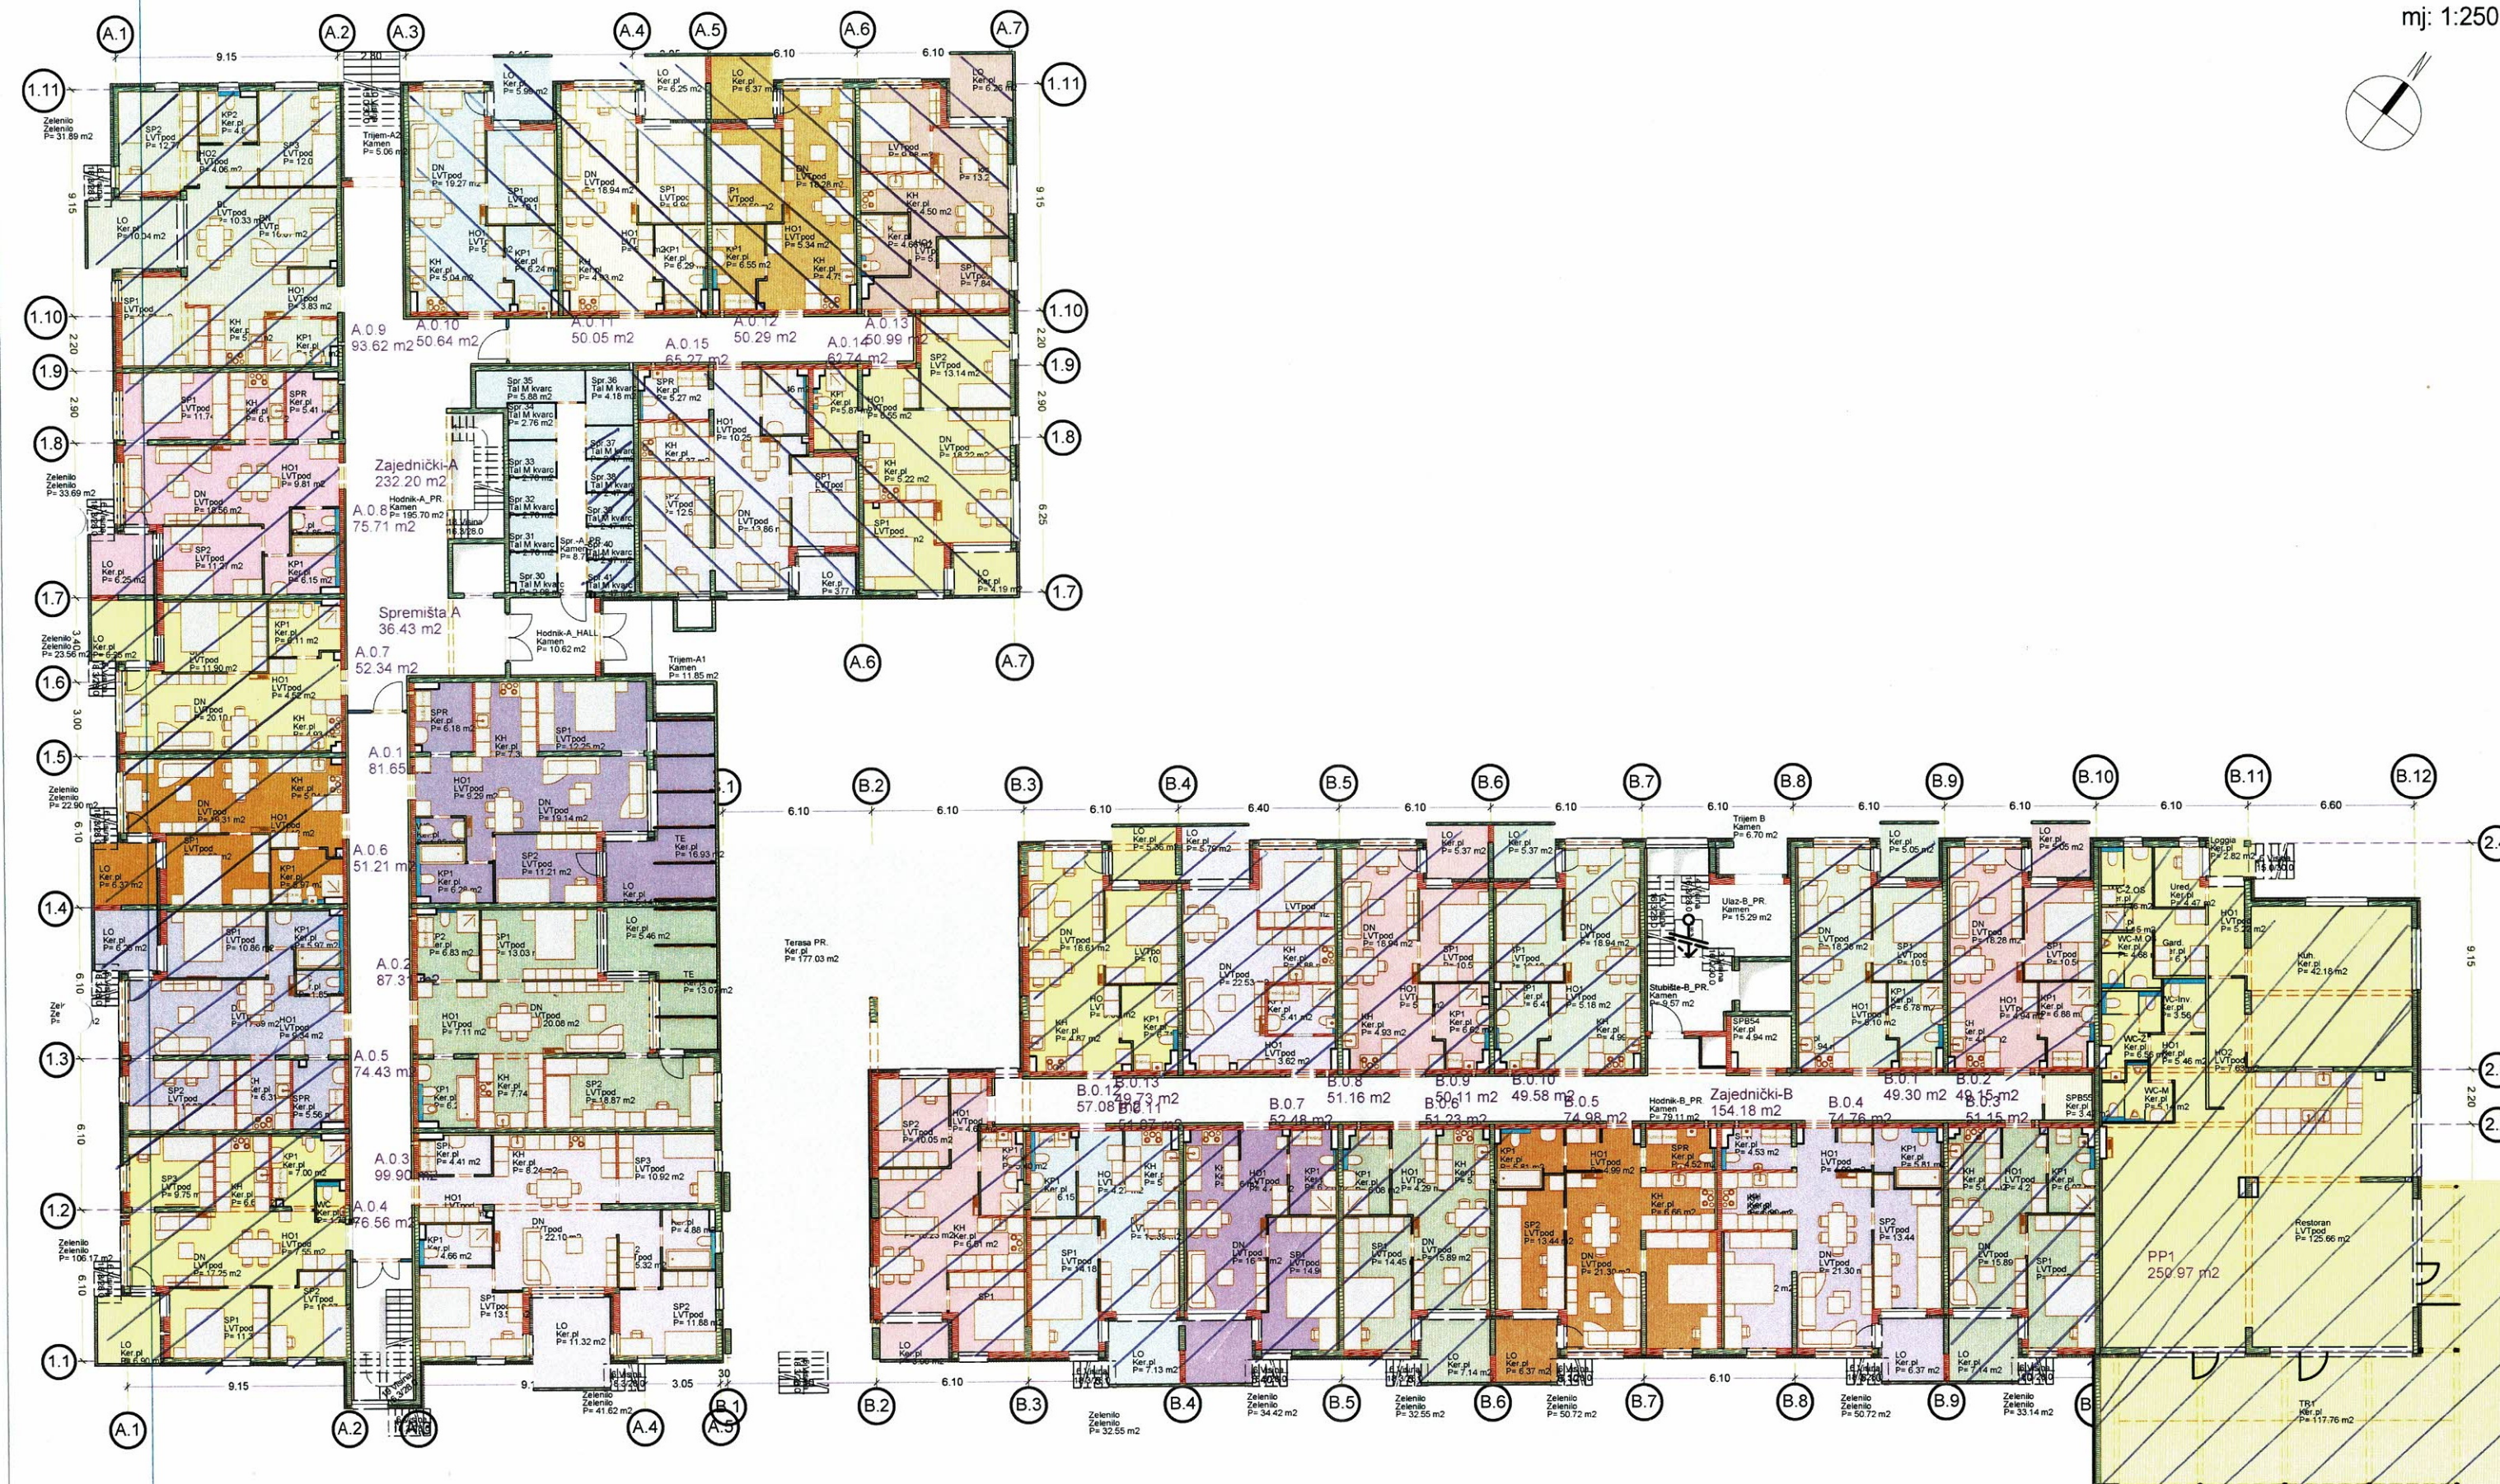

1.KAT

Visinska kota poda prizemlja = +167,00 m


mj: 1:250

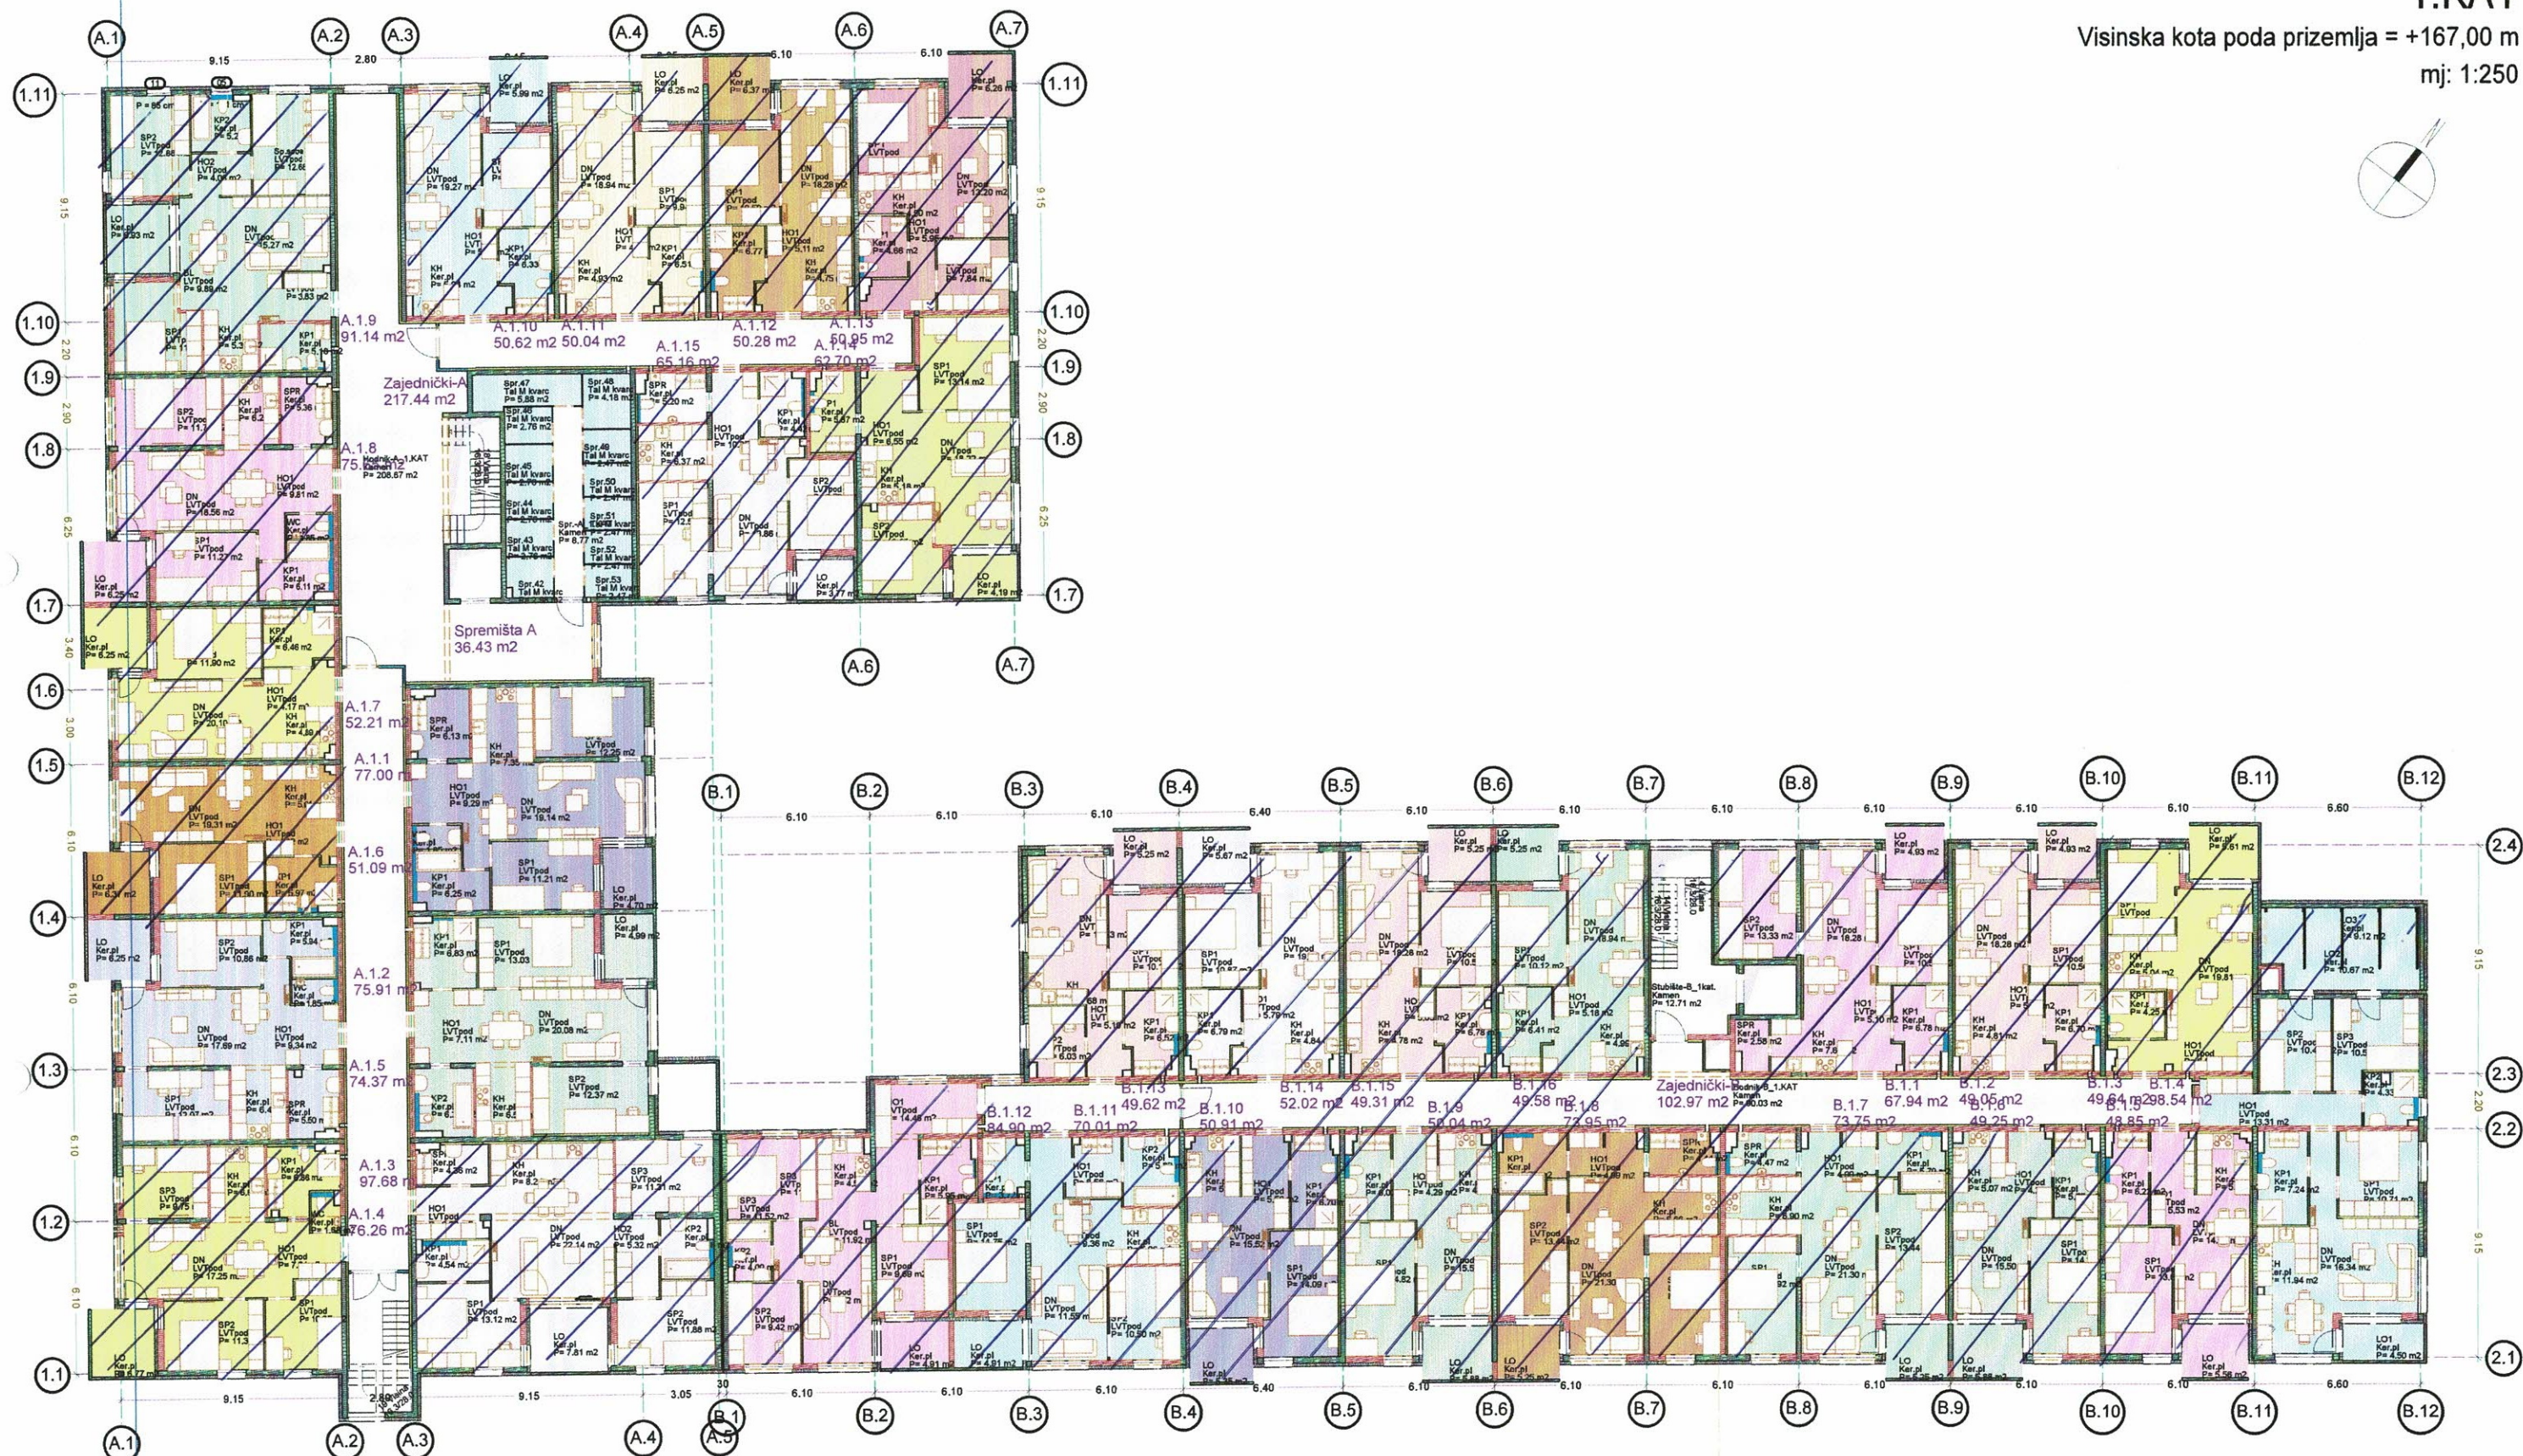

2.KAT

Visinska kota poda prizemlja = +167,00 m

mj: 1:250

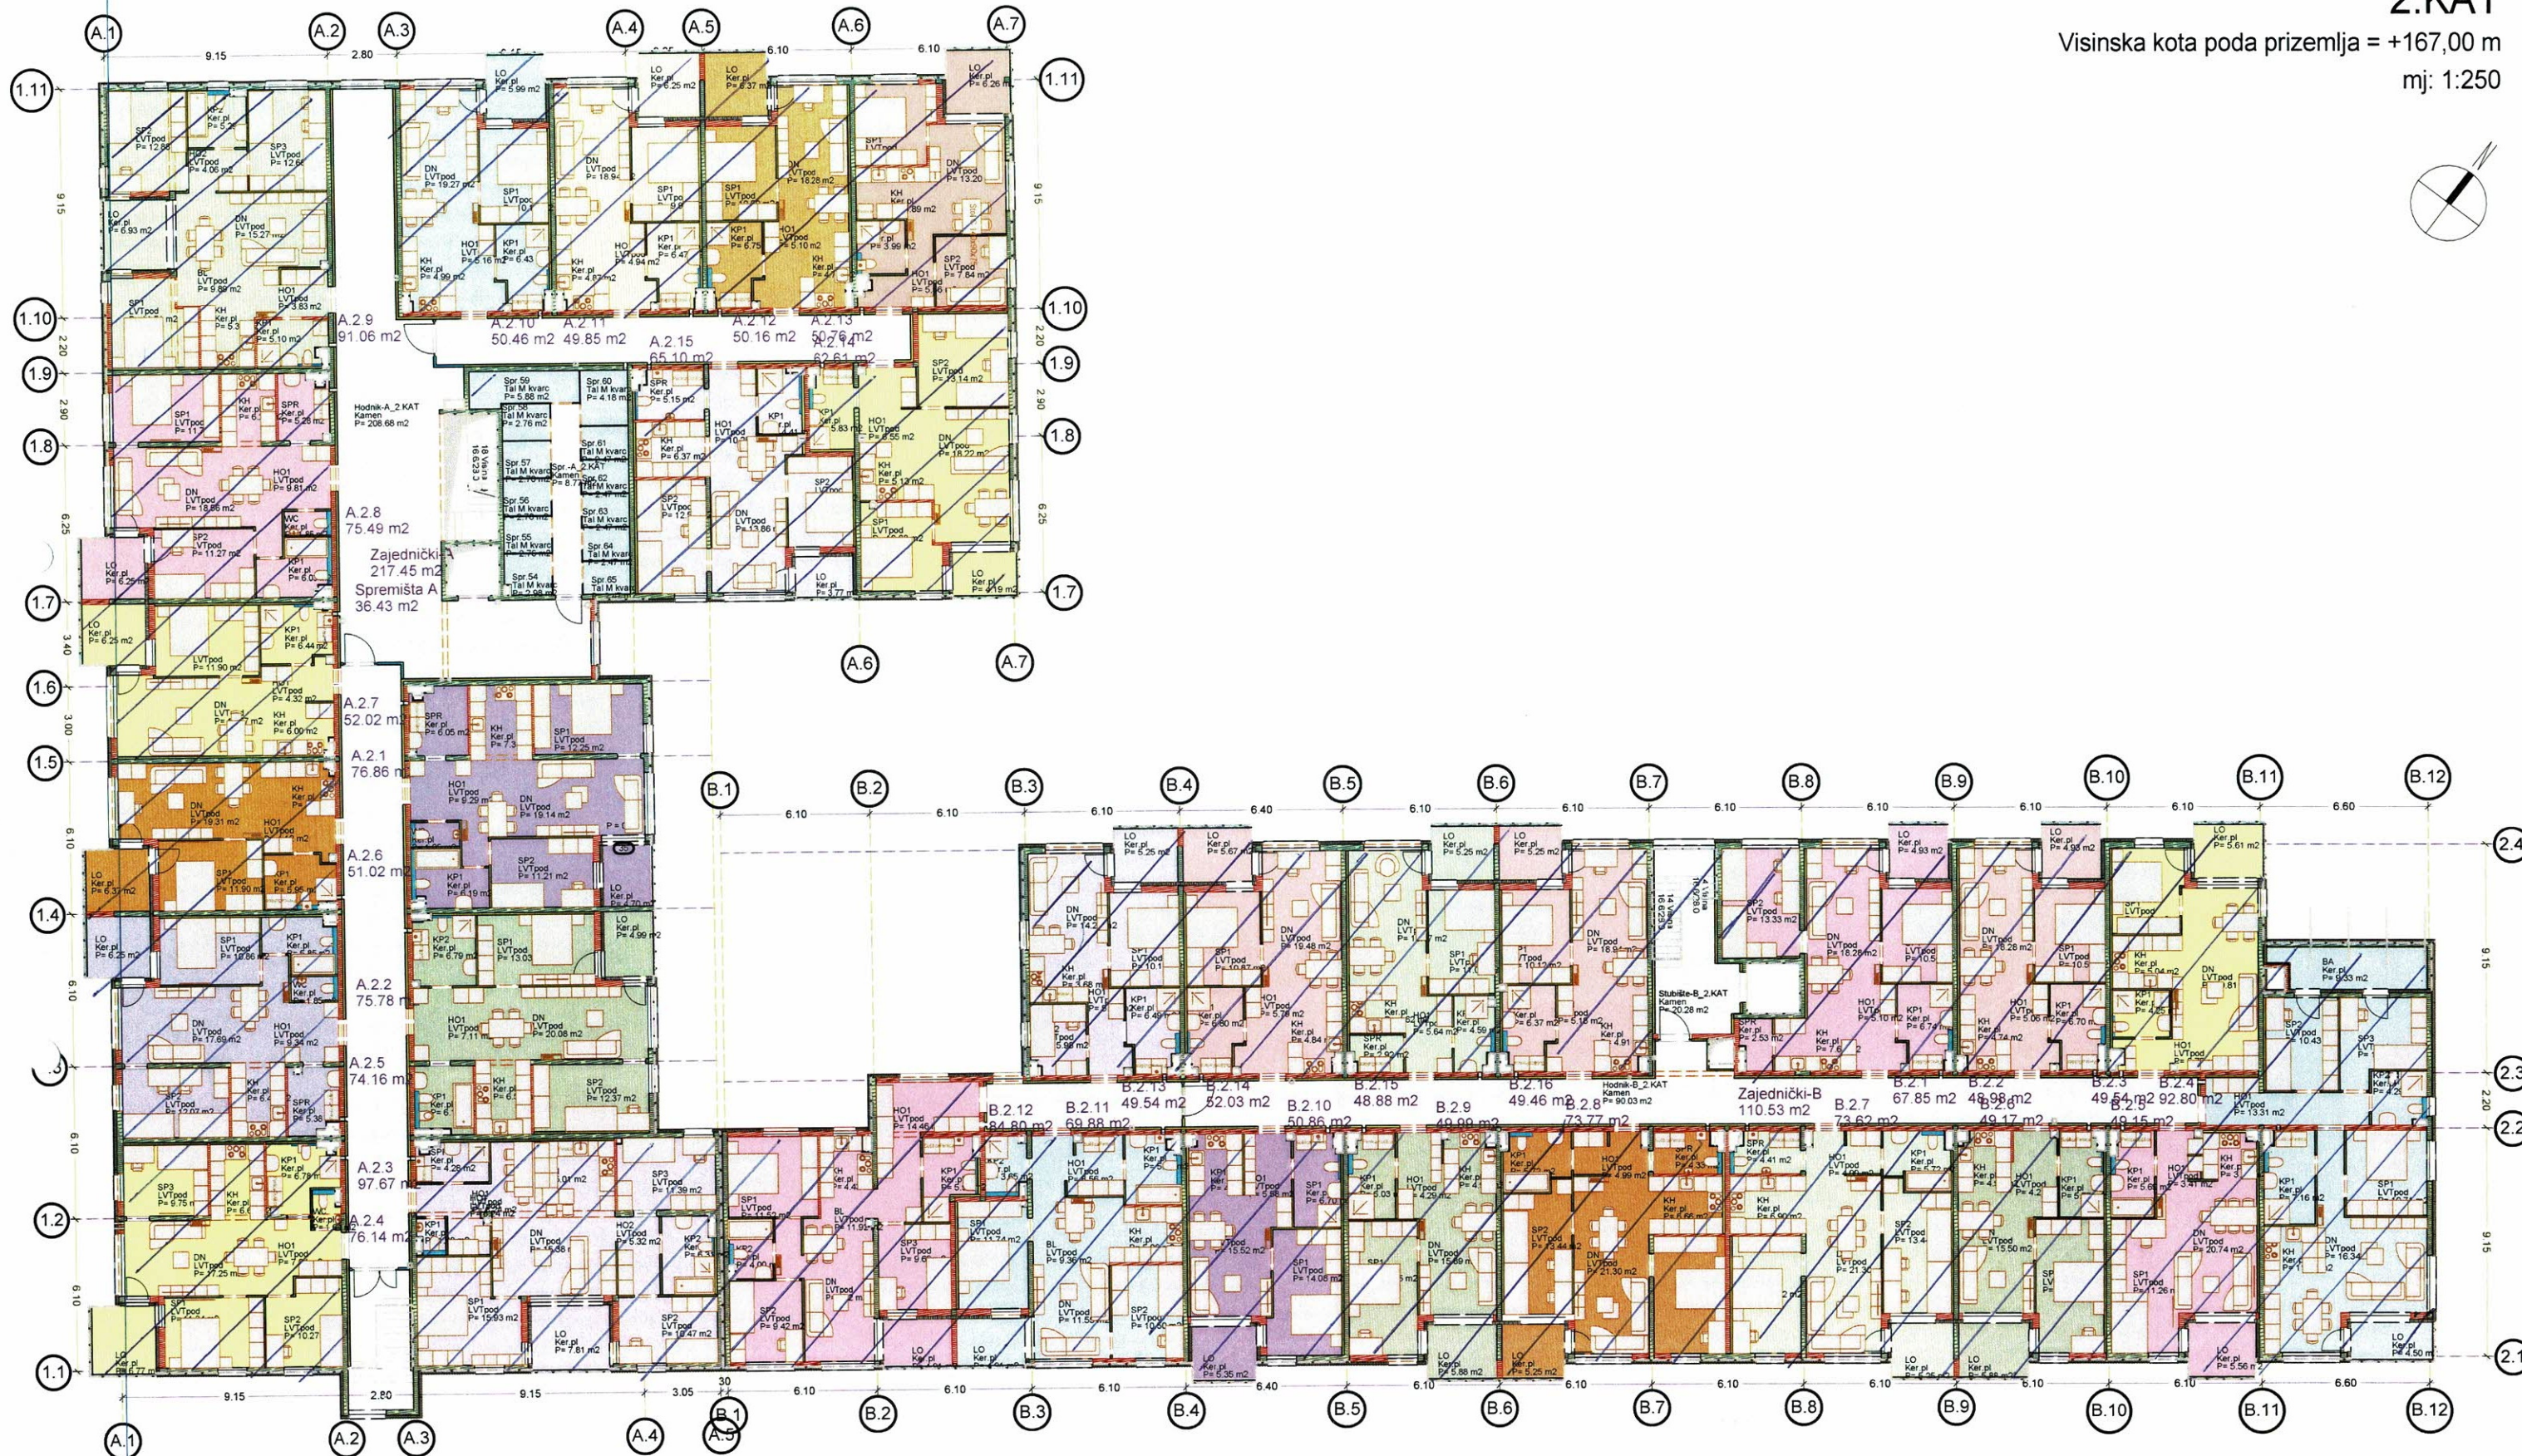

NPE

Visinska kota poda prizemlja = +167,00 m

mj: 1:250

